


CONCEPT PLAN

House Emerick

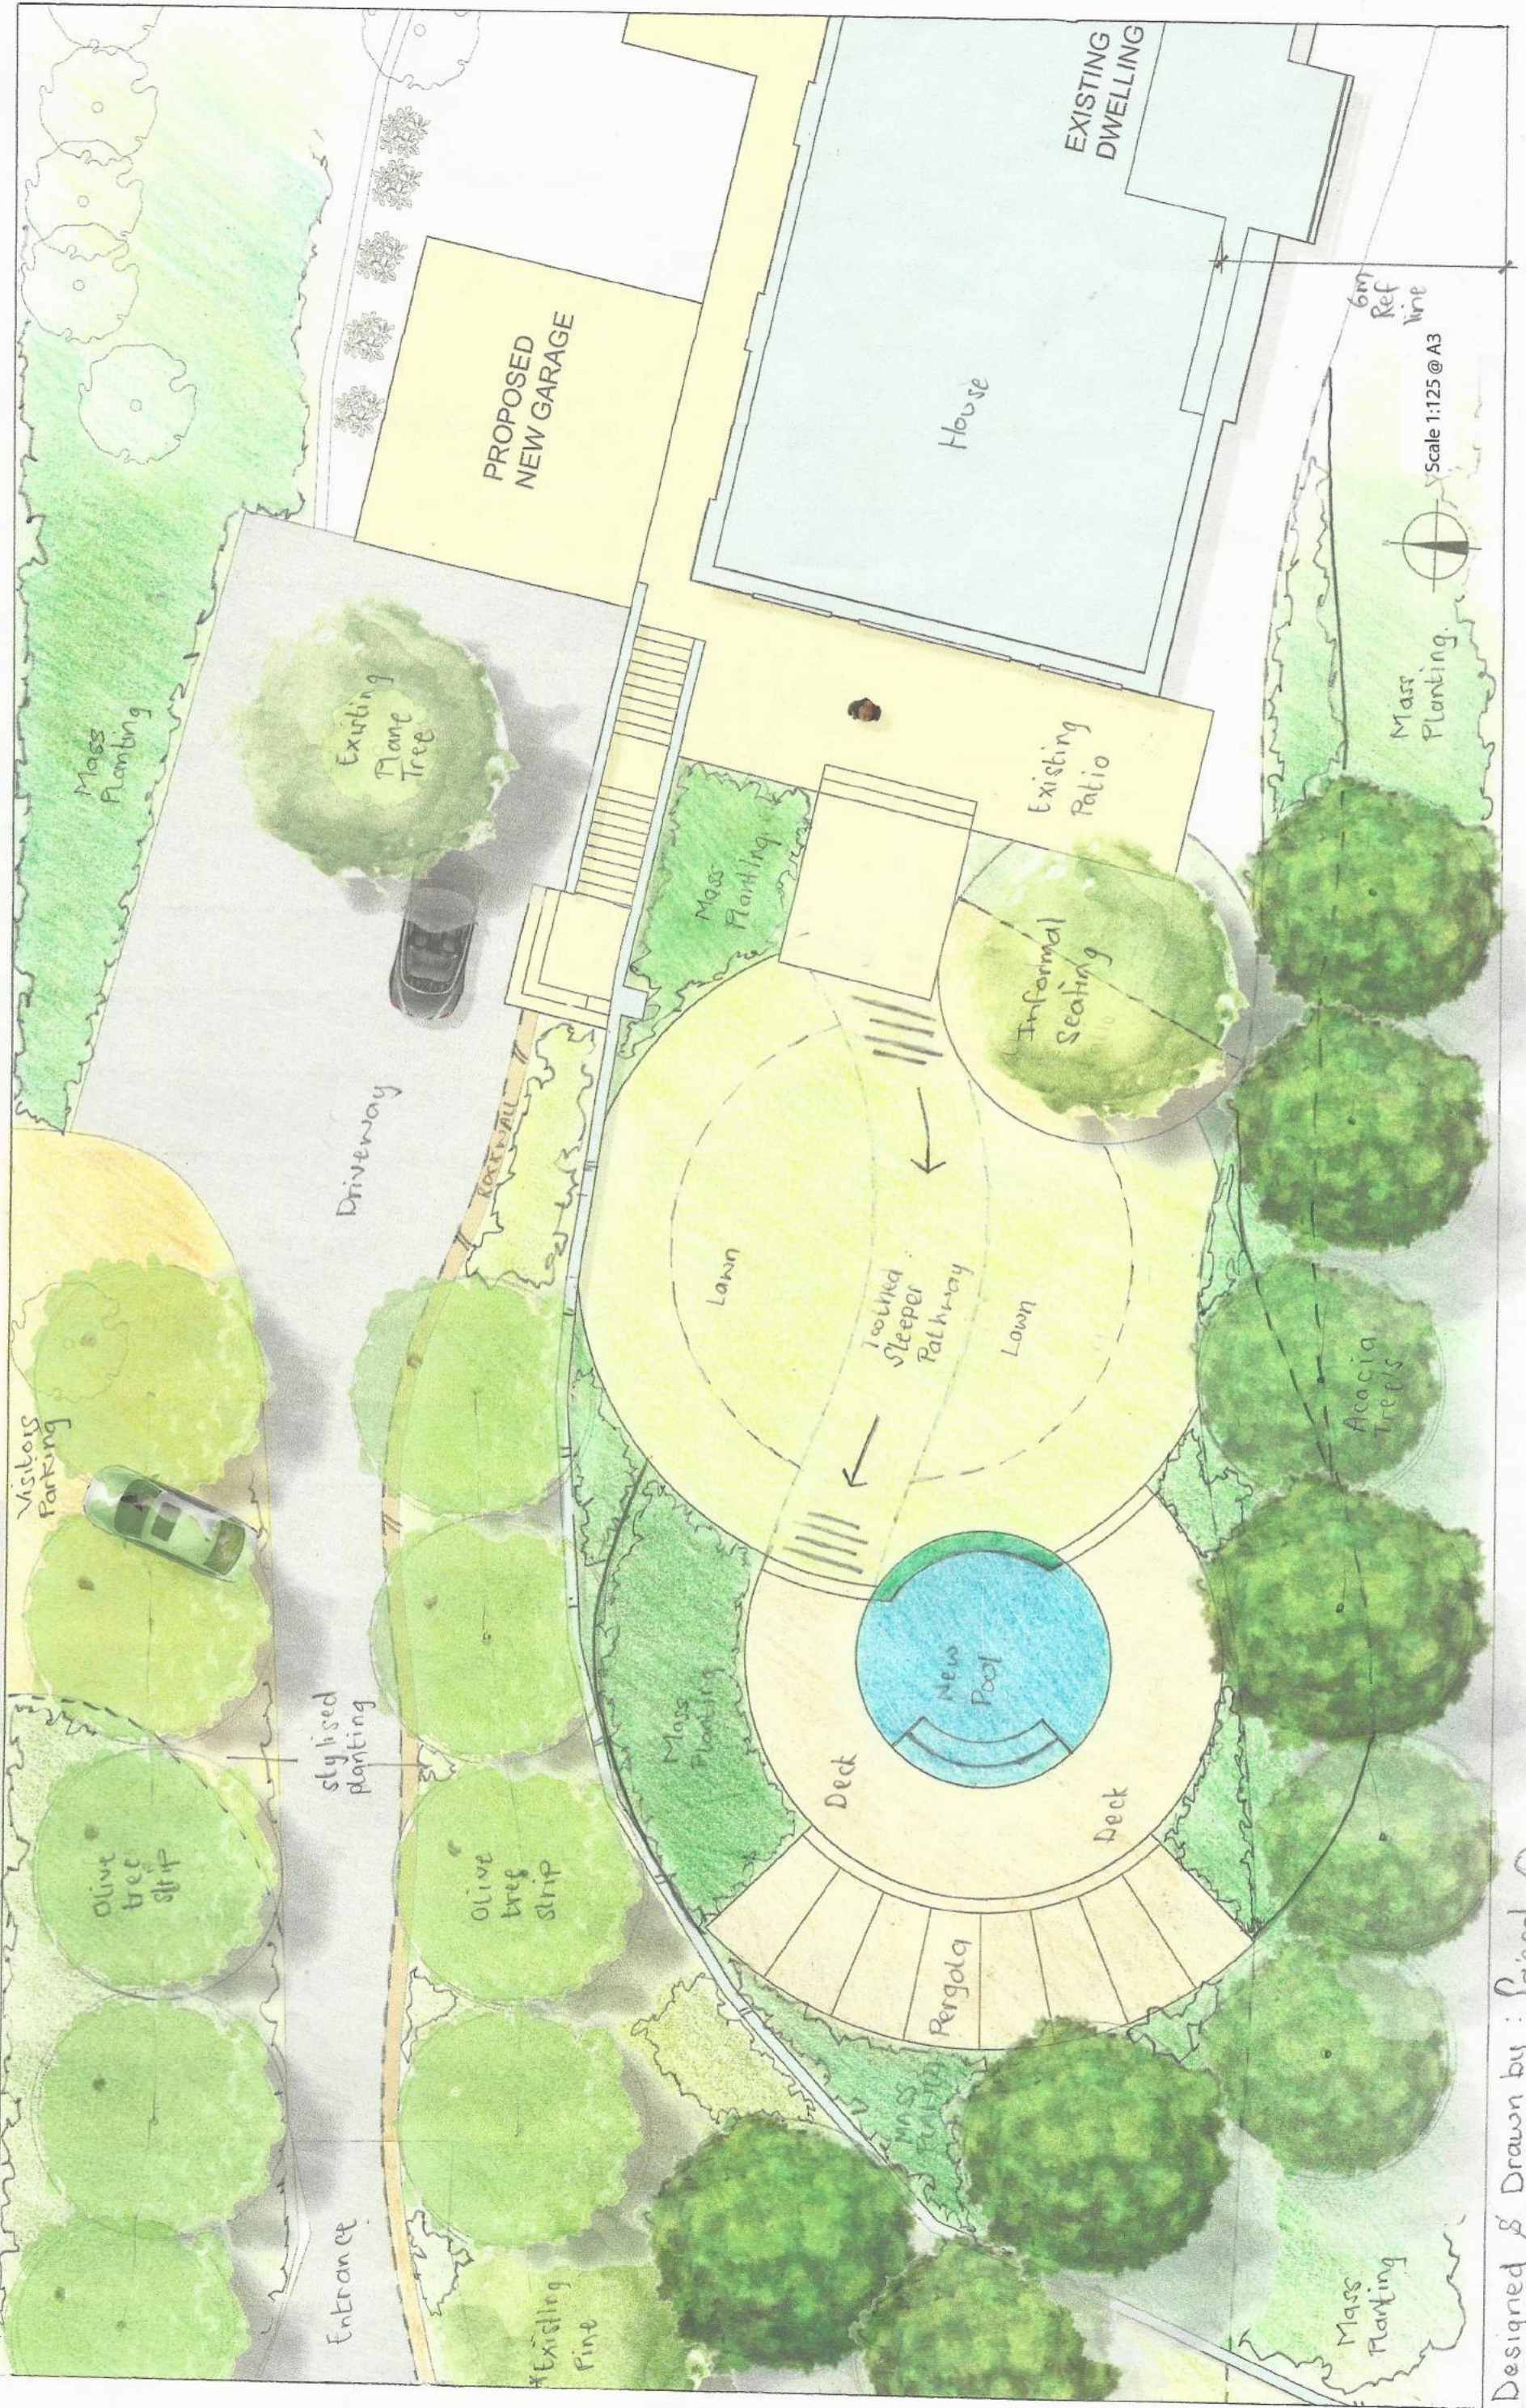

Designed & Drawn by: Saeed. O
May 2017